


Orley HOMES

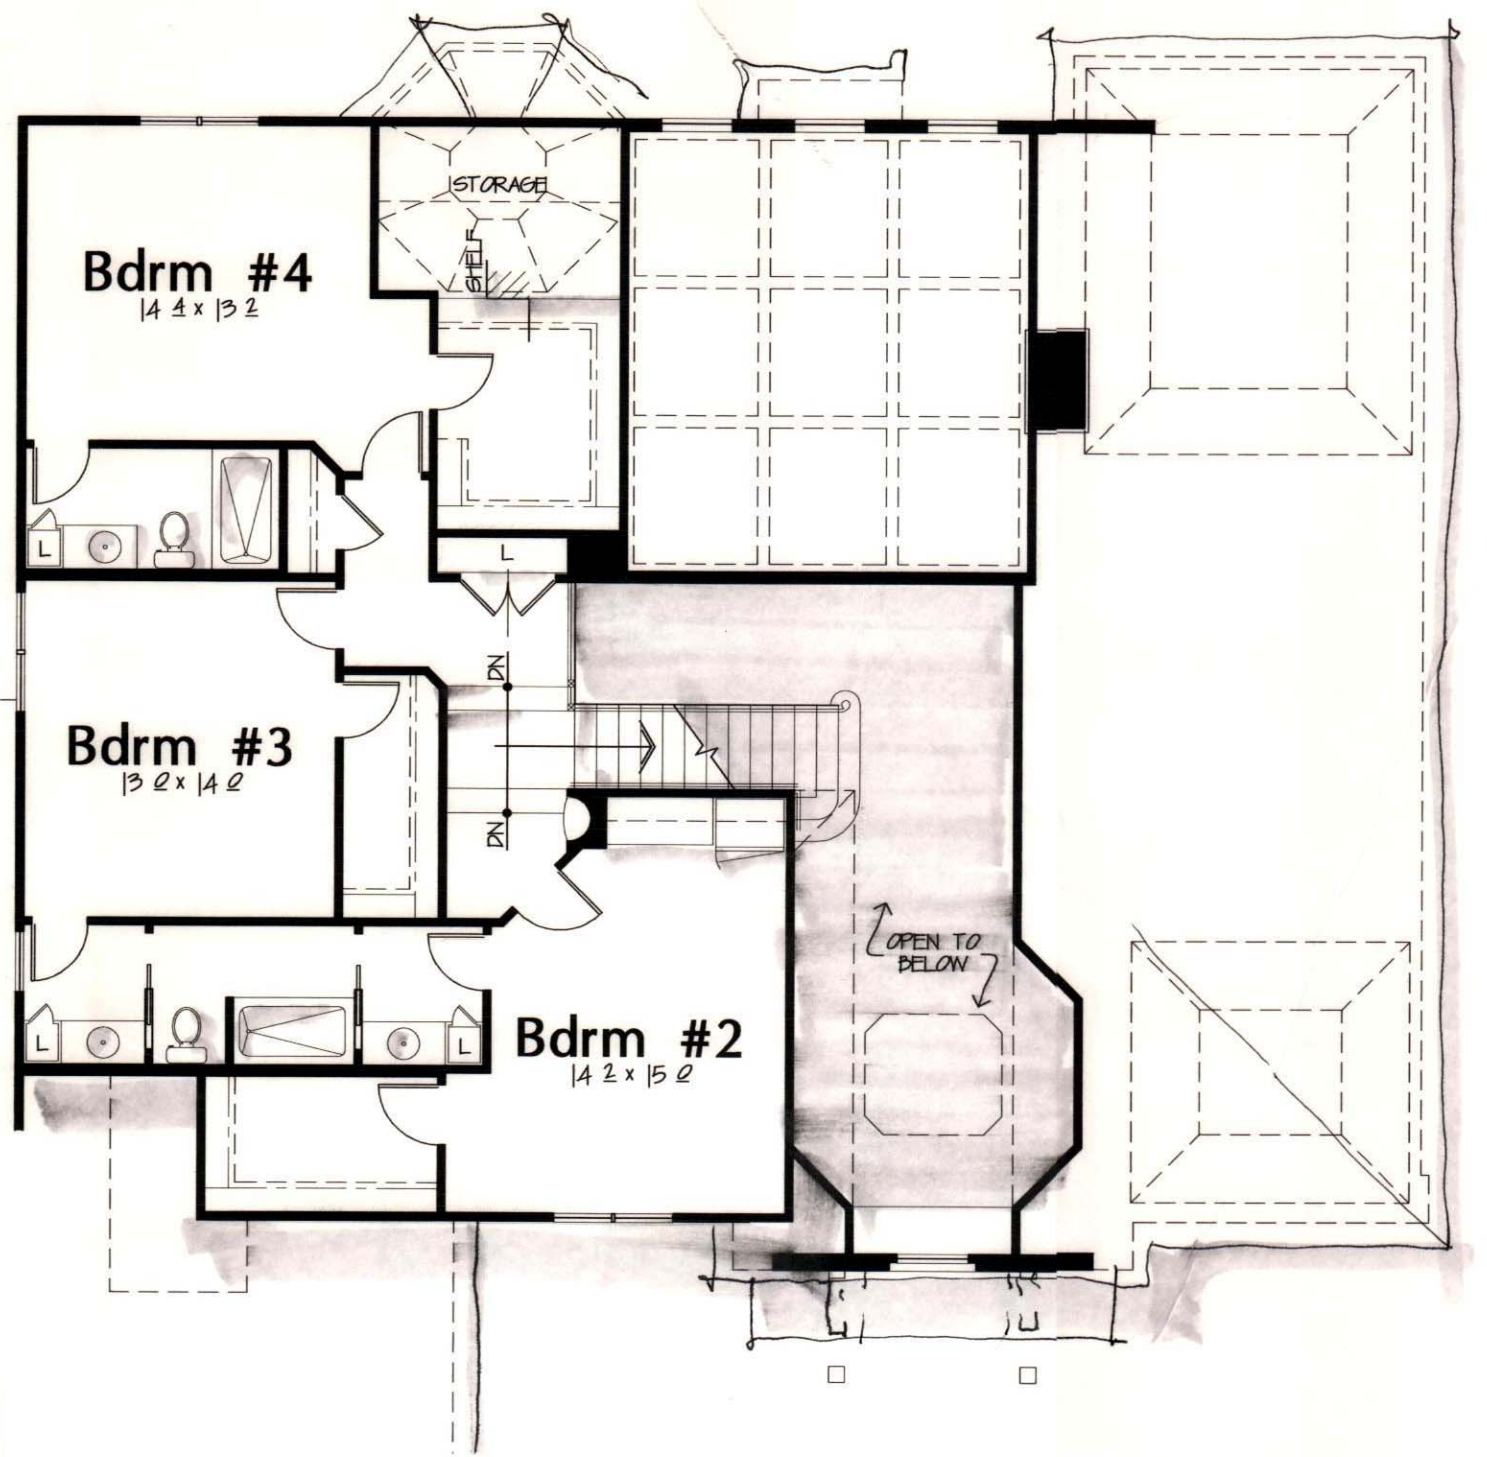

2nd Floor Plan

SCALE 1/8" = 1'-0"

1,201 SQ. FT. - SECOND FLOOR
 312 SQ. FT. - UPPER GREAT ROOM (NOT INCLUDED)
 373 SQ. FT. - UPPER STAIRS & FOYER (NOT INCLUDED)

1st Floor Plan

SCALE 1/8" = 1'-0"

2,394 SQ. FT. - FIRST FLOOR
 735 SQ. FT. - GARAGE (NOT INCLUDED)
 60 SQ. FT. - PORCH (NOT INCLUDED)
 12 SQ. FT. - PORCH (NOT INCLUDED)
 3,595 SQ. FT. - TOTAL



The Arcus Group, Inc.

ARCHITECTS

1244 Smith Court, Rocky River, Ohio 44116
 Tel: 440.356.5530 Email: design@arcus-group.com

